
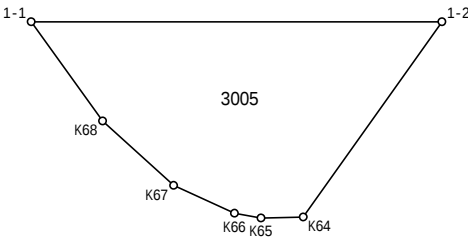


画 地 原 子 一 覧 表

S = 1 : 5 0 0

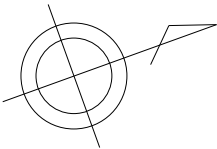

座 標 面 積 計 算 簿



桶川市大字加納字峯

地 番 : 3005

点 名	[1] X(i)	[2] X(i+1)-X(i-1)	[3] Y(i)	[4] Y(i+1)-Y(i-1)	[2]*[3]	[1]*[4]	方向角	夾 角	距 離
1-1	1828.708	23.267	-24201.994	1.440	-563107.794398	2633.339520	19-50-29	305-43-59	27.082
1-2	1854.182	12.499	-24192.802	18.189	-302385.832198	33725.716398	145-15-44	305-25-15	15.789
K64	1841.207	-15.614	-24183.805	8.119	377605.931270	14948.759633	198-24-09	233-08-25	2.781
K65	1838.568	-4.179	-24184.683	-1.762	101067.790257	-3239.556816	209-51-25	191-27-16	1.776
K66	1837.028	-4.695	-24185.567	-3.974	113551.237065	-7300.349272	224-24-13	194-32-48	4.416
K67	1833.873	-6.113	-24188.657	-8.675	147865.260241	-15908.848275	242-05-34	197-41-21	6.320
K68	1830.915	-5.165	-24194.242	-13.337	124963.259930	-24418.913355	254-06-30	192-00-56	8.060
合 計				倍面積	-440.147833	440.147833			66.224
				面 積	220.07	220.07			

画 地 原 子 一 覧 表

S = 1 : 5 0 0

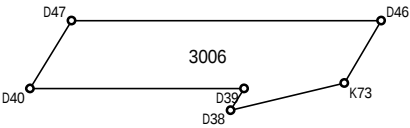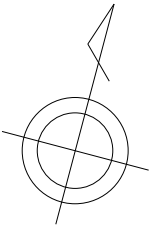

座 標 面 積 計 算 簿



桶川市大字加納字峯

地 番 : 3006

点 名	[1] X(i)	[2] X(i+1)-X(i-1)	[3] Y(i)	[4] Y(i+1)-Y(i-1)	[2]*[3]	[1]*[4]	方向角	夾 角	距 離
D46	1786.683	0.616	-24235.282	18.452	-14928.933712	32967.874716	195-44-28	300-31-52	4.777
K73	1782.085	-8.242	-24236.578	-8.102	199757.875876	-14438.452670	241-50-06	226-05-38	7.720
D38	1778.441	-2.039	-24243.384	-6.311	49432.259976	-11223.741151	17-08-25	315-18-19	1.680
D39	1780.046	-1.996	-24242.889	-13.141	48388.806444	-23391.584486	255-12-25	58-04-00	14.103
D40	1776.445	1.423	-24256.525	-12.141	-34517.035075	-21567.818745	16-34-17	301-21-52	5.242
D47	1781.469	10.238	-24255.030	21.243	-248322.997140	37843.745967	75-12-36	238-38-19	20.425
合 計				倍面積 面 積	-190.023631 95.01	190.023631 95.01			53.947

画 地 原 子 一 覧 表

S = 1 : 1 0 0

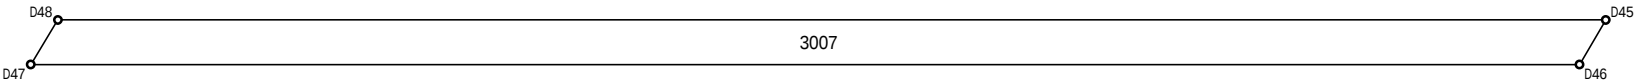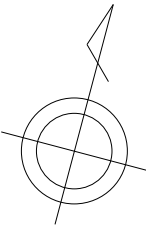

座 標 面 積 計 算 簿



桶川市大字加納字峯

地 番 : 3007

点 名	[1] X(i)	[2] X(i+1)-X(i-1)	[3] Y(i)	[4] Y(i+1)-Y(i-1)	[2]*[3]	[1]*[4]	方向角	夾 角	距 離
D45	1787.341	4.555	-24235.096	19.552	-110390.862280	34946.091232	195-47-03	300-34-43	0.684
D46	1786.683	-5.872	-24235.282	-19.934	142309.575904	-35615.738922	255-12-36	239-25-33	20.425
D47	1781.469	-4.555	-24255.030	-19.552	110481.661650	-34831.281888	16-33-49	301-21-13	0.688
D48	1782.128	5.872	-24254.834	19.934	-142424.385248	35524.939552	75-12-20	238-38-31	20.415
合 計				倍面積	-24.009974	24.009974			42.212
				面 積	12.00	12.00			

画 地 原 子 一 覧 表

S = 1 : 5 0 0

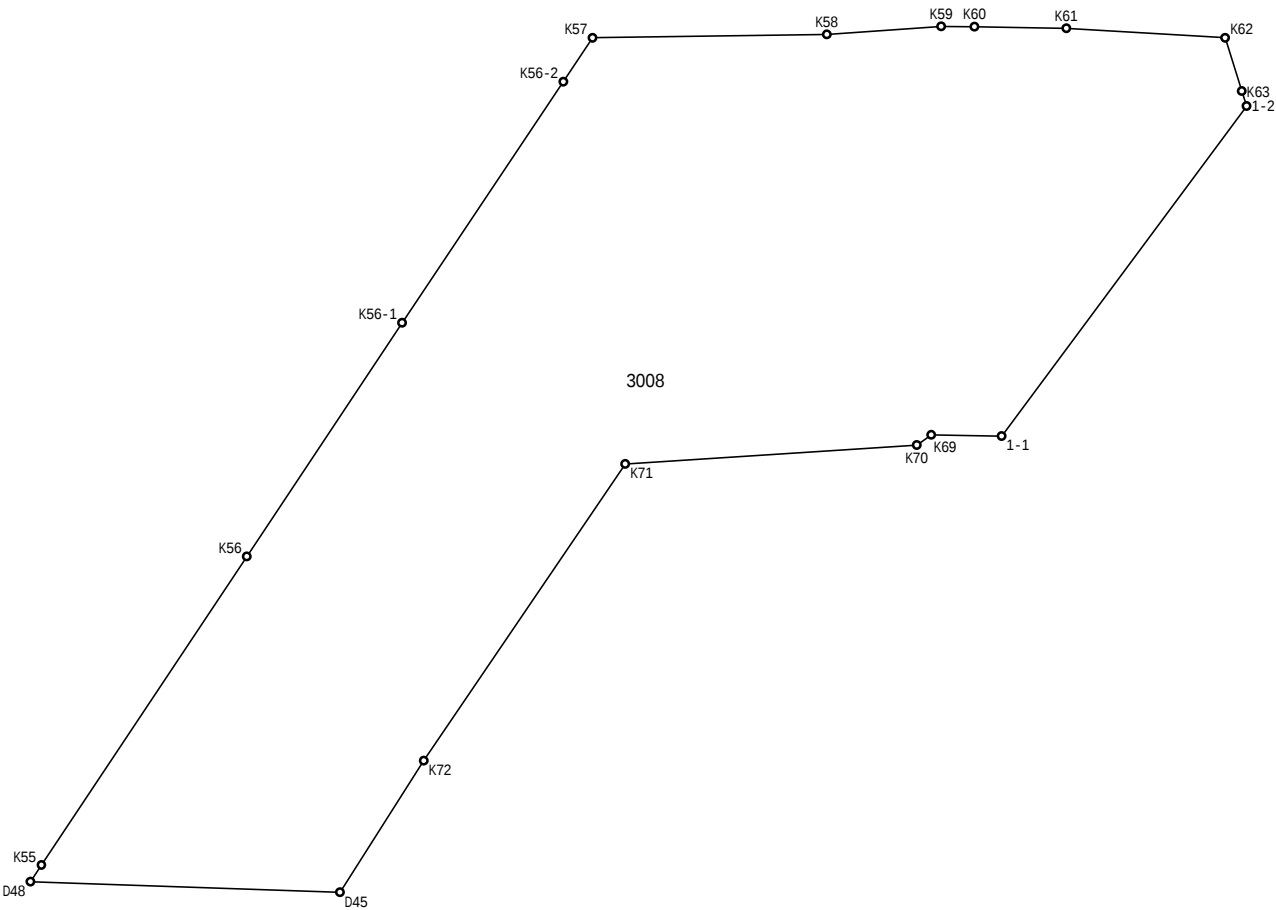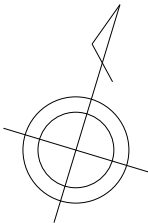

座 標 面 積 計 算 簿

桶川市大字加納字峯

地 番 : 3008

点 名	[1] X(i)	[2] X(i+1)-X(i-1)	[3] Y(i)	[4] Y(i+1)-Y(i-1)	[2]*[3]	[1]*[4]	方向角	夾 角	距 離
K57	1846.039	7.988	-24235.386	15.739	-193592.263368	29054.807821	72-25-05	235-21-32	15.440
K58	1850.703	7.349	-24220.667	21.795	-177997.681783	40336.071885	69-13-14	176-48-09	7.568
K59	1853.388	3.305	-24213.591	9.183	-80025.918255	17019.662004	73-36-11	184-22-57	2.196
K60	1854.008	2.272	-24211.484	7.937	-55008.491648	14715.261496	74-10-45	180-34-34	6.060
K61	1855.660	4.068	-24205.654	16.031	-98468.600472	29748.085460	76-40-32	182-29-47	10.483
K62	1858.076	-0.632	-24195.453	12.266	15291.526296	22791.160216	145-52-57	249-12-25	3.682
K63	1855.028	-3.894	-24193.388	2.651	94209.052872	4917.679228	145-17-27	179-24-30	1.029
1-2	1854.182	-26.320	-24192.802	-8.606	636754.548640	-15957.090292	199-50-29	234-33-02	27.082
1-1	1828.708	-26.743	-24201.994	-13.651	647233.925542	-24963.692908	254-06-50	234-16-21	4.636
K69	1827.439	-2.178	-24206.453	-5.190	52721.654634	-9484.408410	218-48-20	144-41-30	1.166
K70	1826.530	-7.658	-24207.184	-18.774	185378.615072	-34291.274220	249-29-30	210-41-10	19.264
K71	1819.781	-29.299	-24225.227	-25.124	709774.925873	-45720.177844	197-25-59	127-56-29	23.636
K72	1797.231	-32.440	-24232.308	-9.869	786096.071520	-17736.872739	195-44-35	178-18-36	10.275
D45	1787.341	-15.103	-24235.096	-22.526	366022.654888	-40261.643366	255-12-20	239-27-45	20.415
D48	1782.128	-3.958	-24254.834	-19.365	96000.632972	-34510.908720	16-33-09	301-20-49	1.309
K55	1783.383	24.615	-24254.461	7.474	-597023.557515	13329.004542	16-54-30	180-21-21	24.415
K56	1806.743	41.055	-24247.360	12.462	-995475.364800	22515.631266	16-51-18	179-56-48	18.489
K56-1	1824.438	35.972	-24241.999	10.954	-872033.188028	19984.893852	17-00-53	180-09-35	19.114
K56-2	1842.715	21.601	-24236.406	6.613	-523530.606006	12185.874295	17-03-33	180-02-40	3.477
合 計				倍面積 面 積	-3672.063566 1836.03	3672.063566 1836.03			219.736