

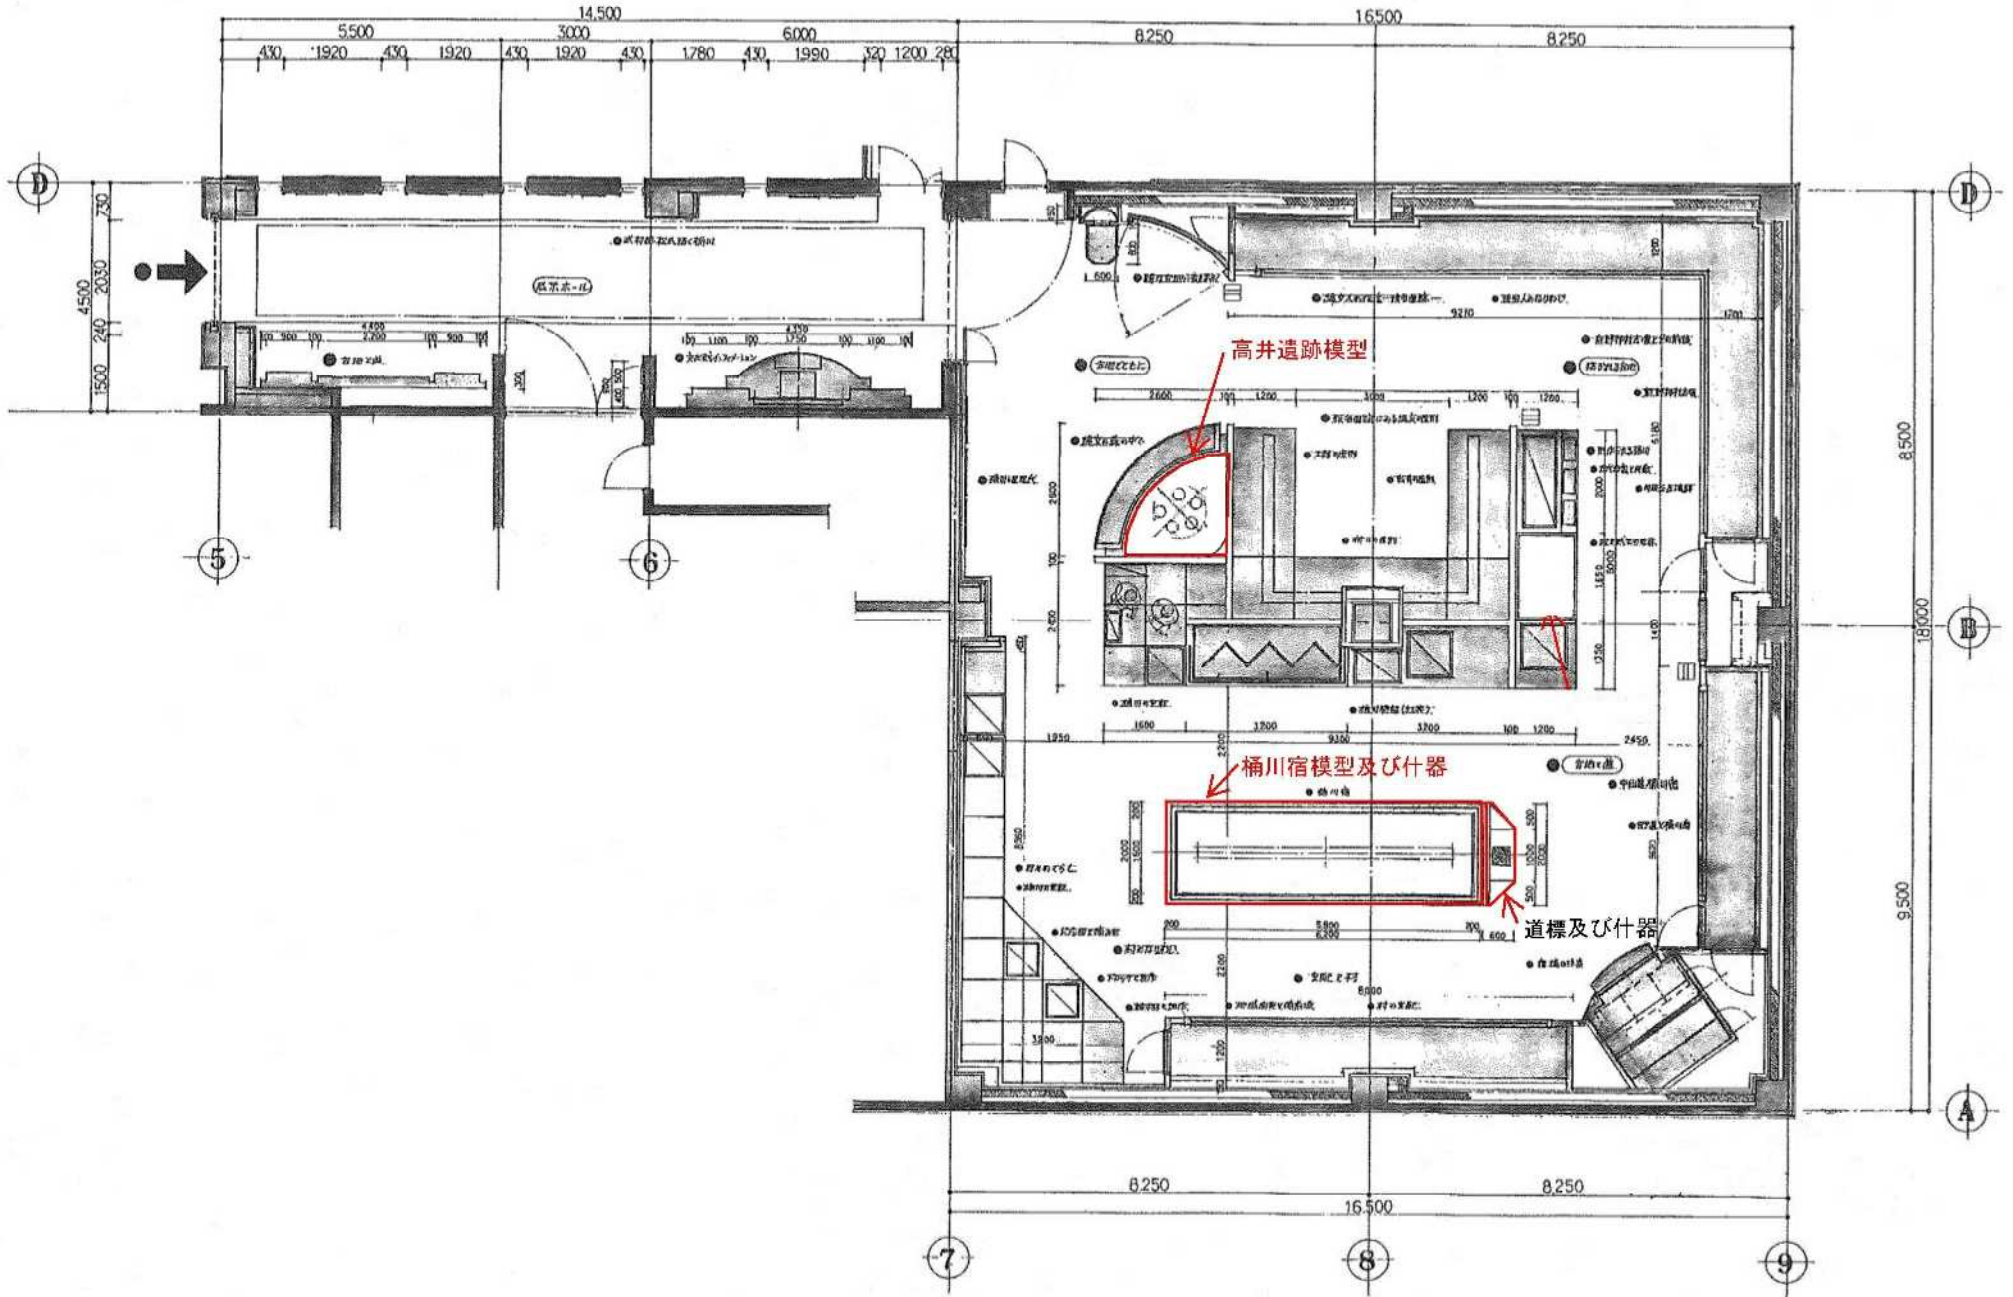
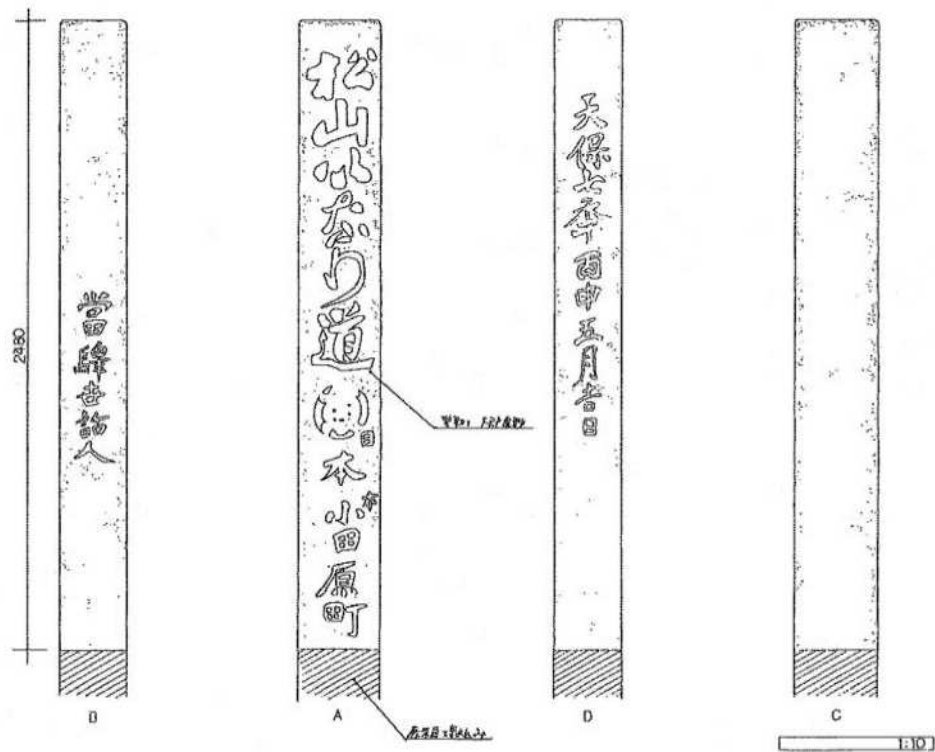


【展示室平面配置図】（※改修前）

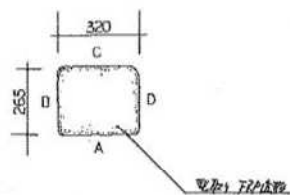


【桶川宿模型】

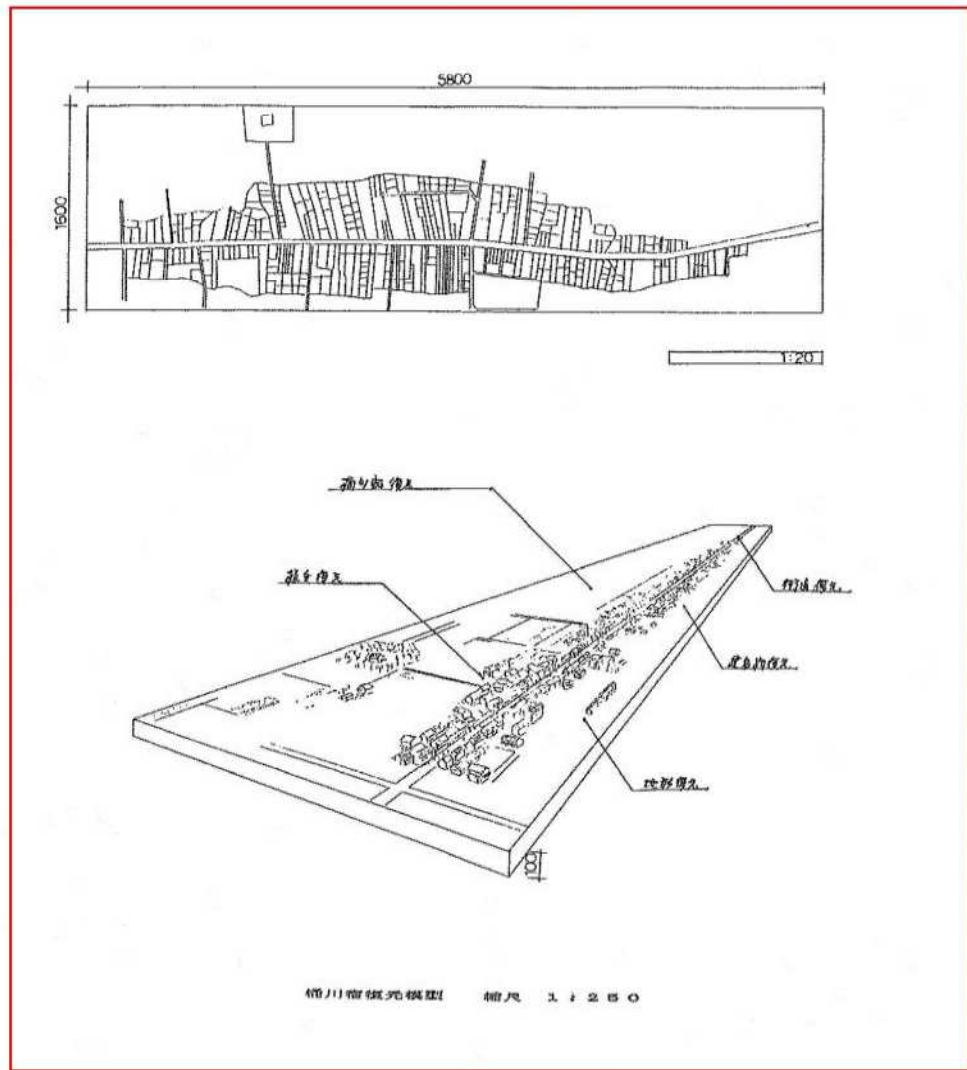






松山遊道復元レプリカ 縮尺 1 : 1

【桶川宿模型什器①】

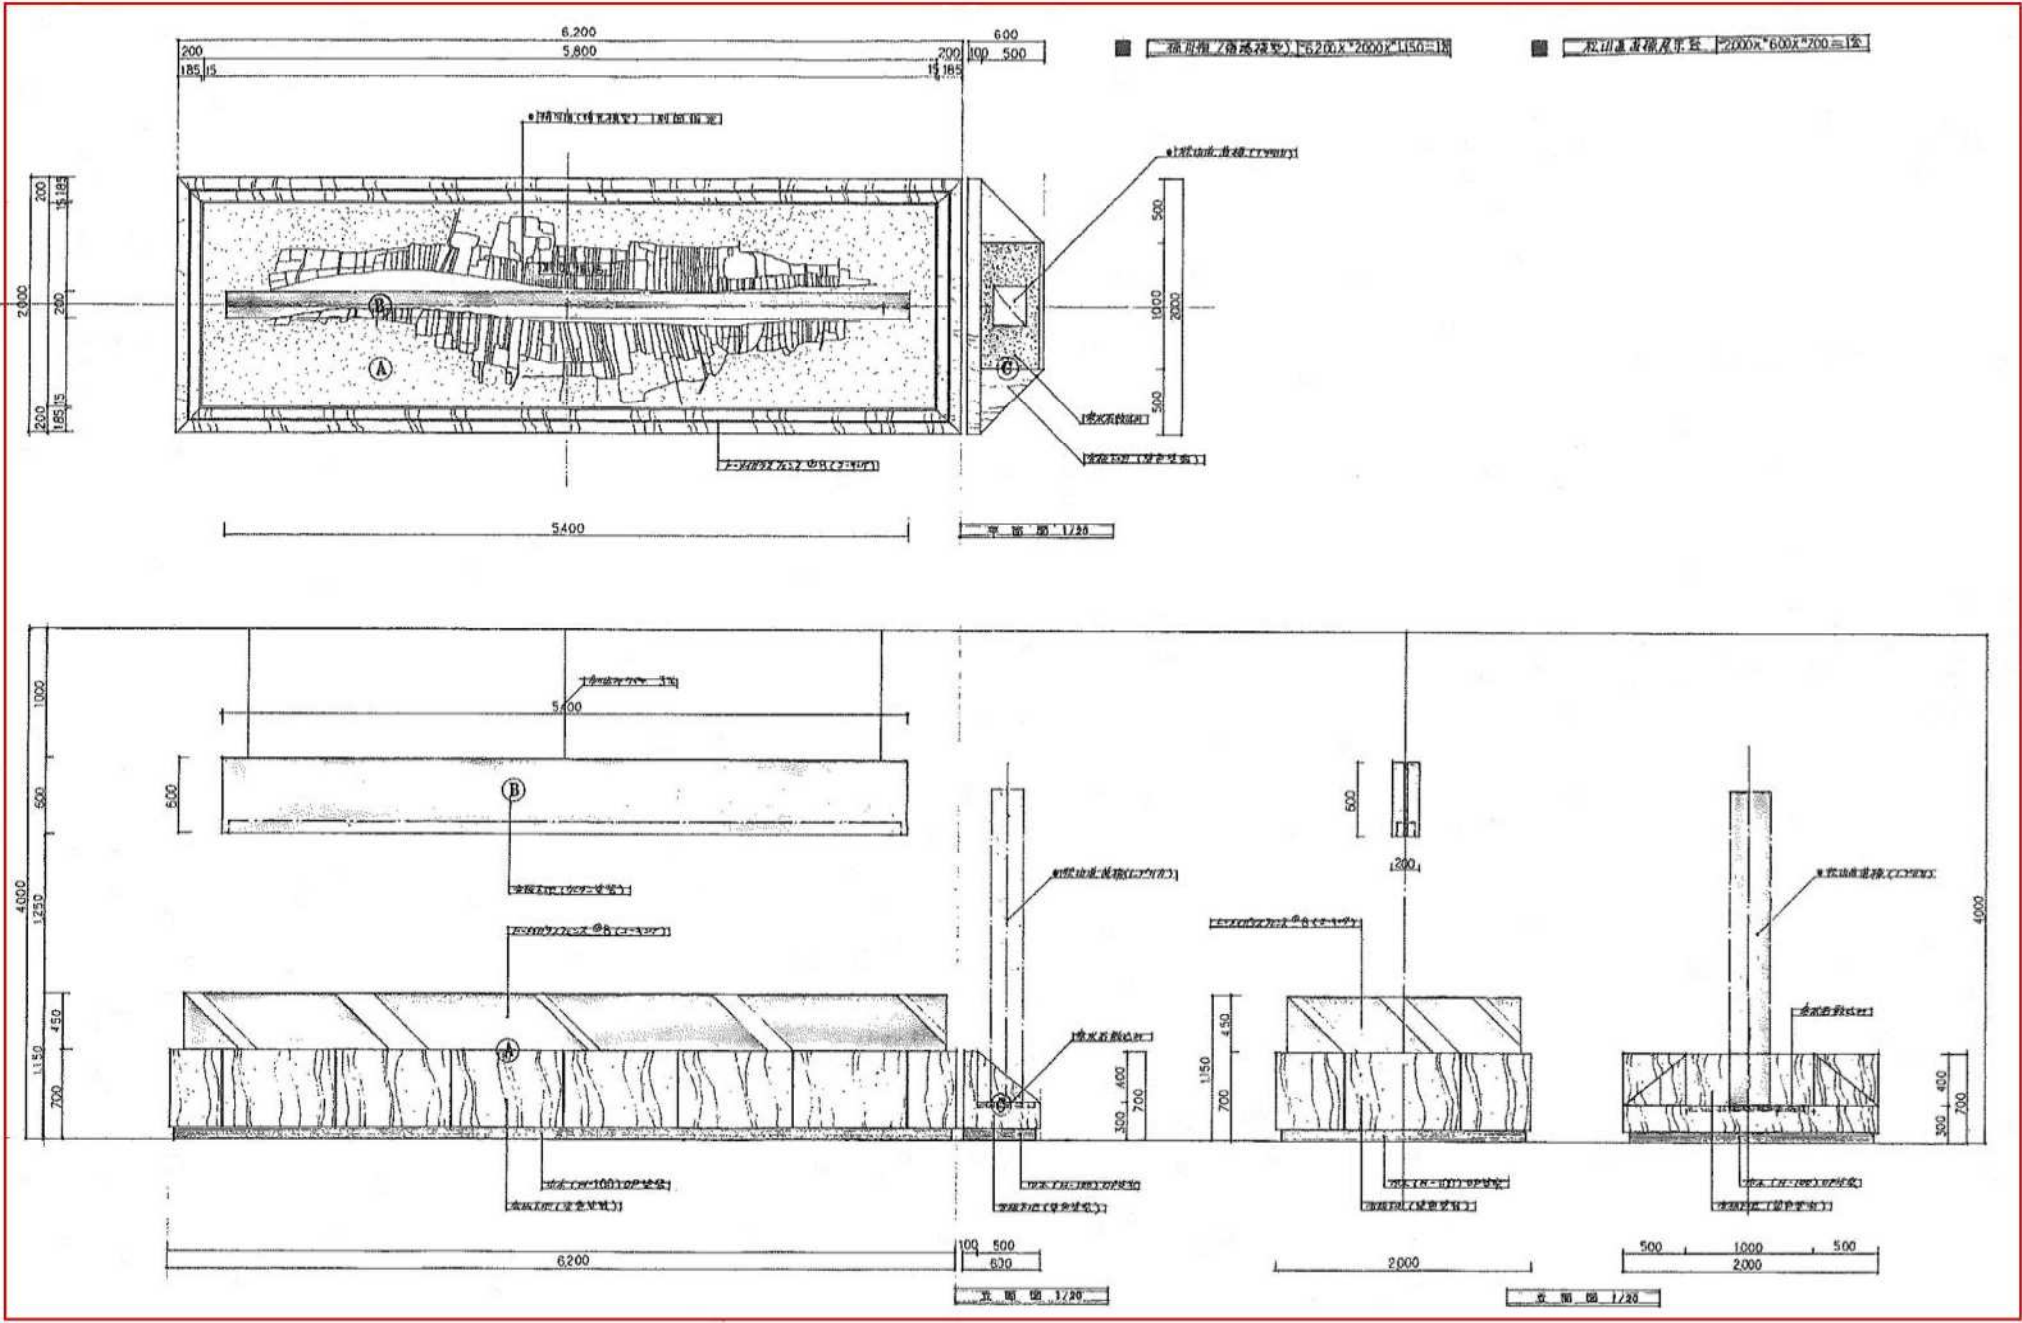


【桶川宿模型什器②】



■ (A) 桶川宿模型展示台 1600×2000×1150=mm

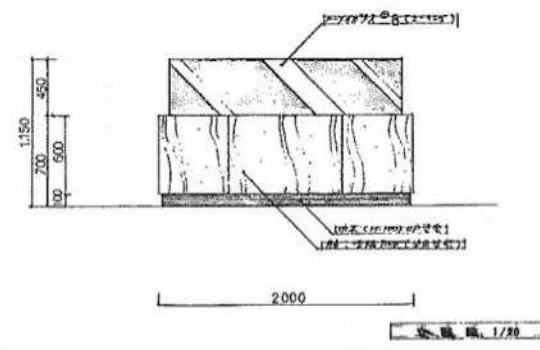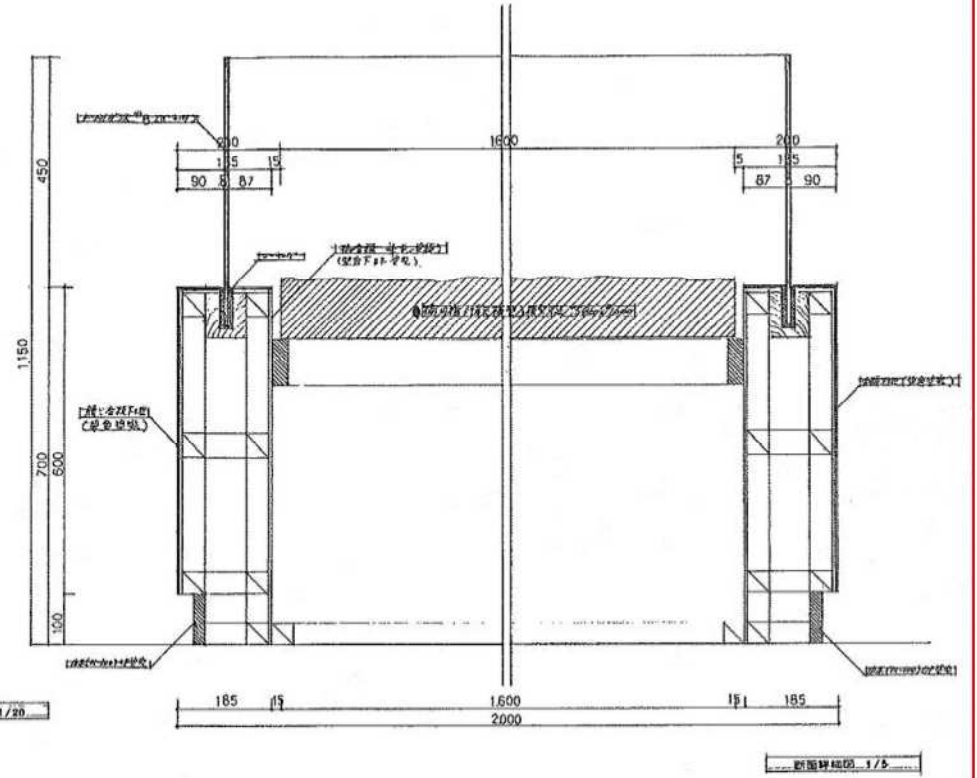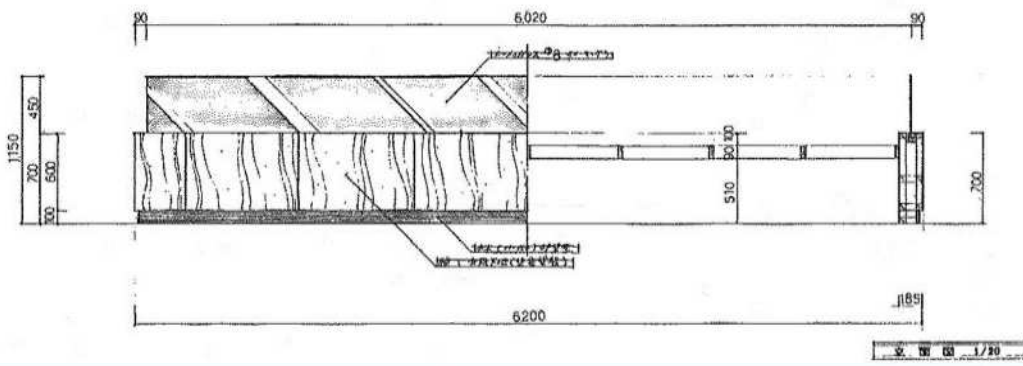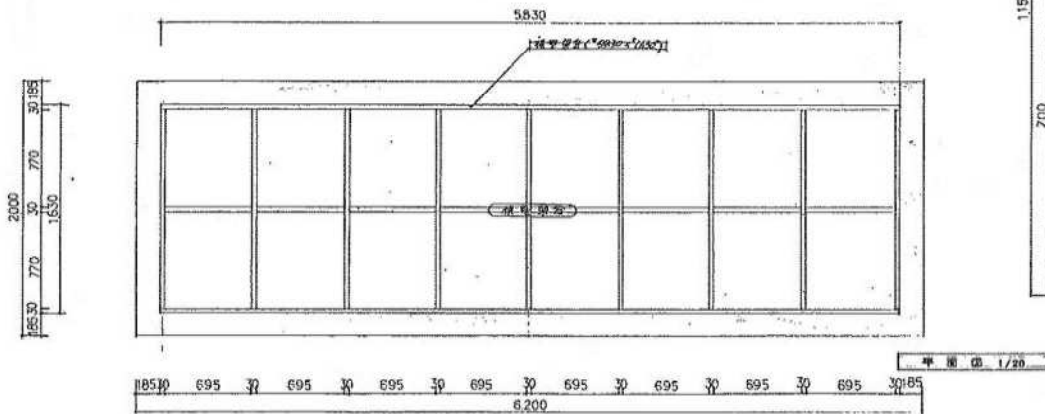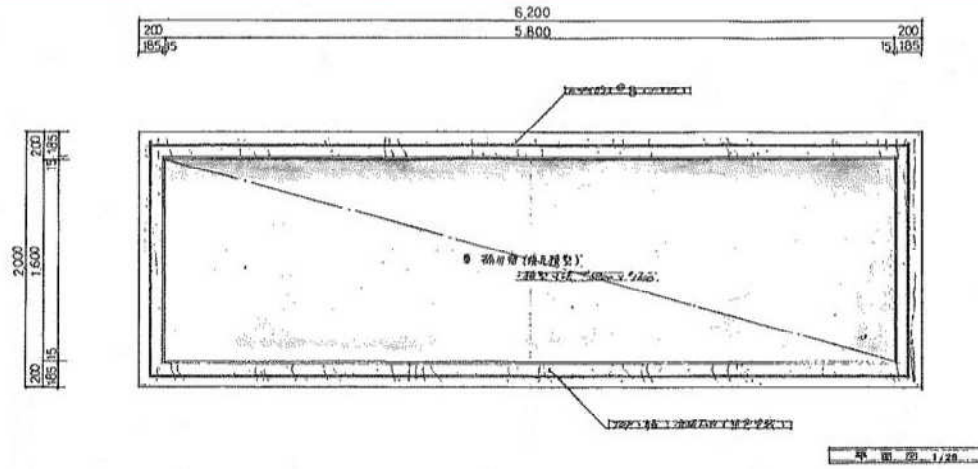





【高井遺跡模型】

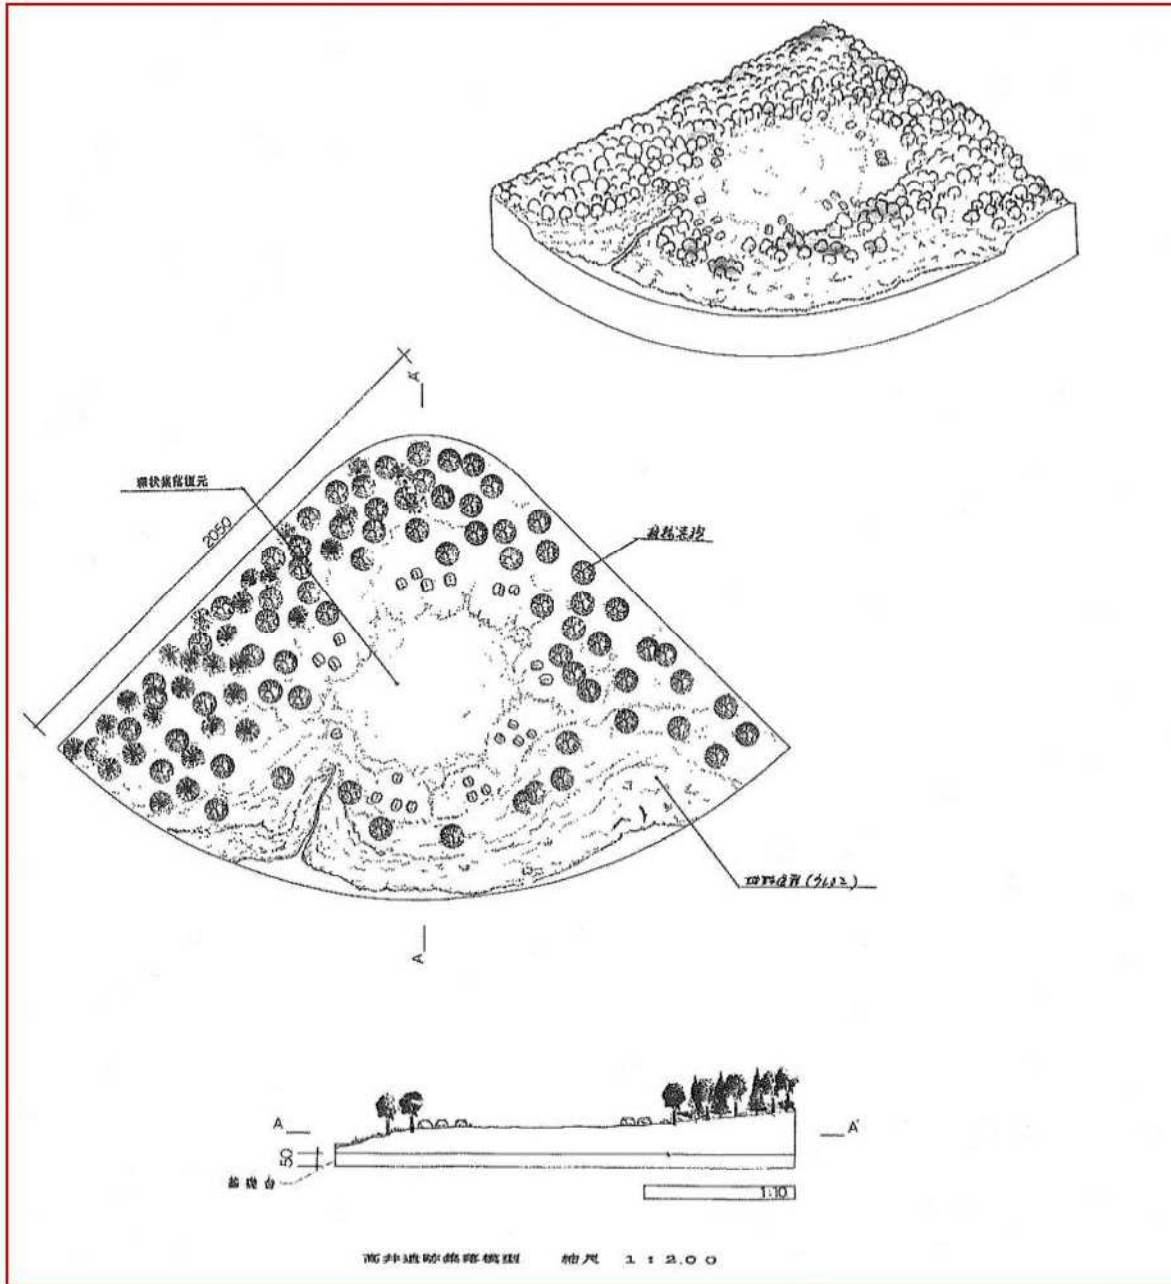

【道標複製品】

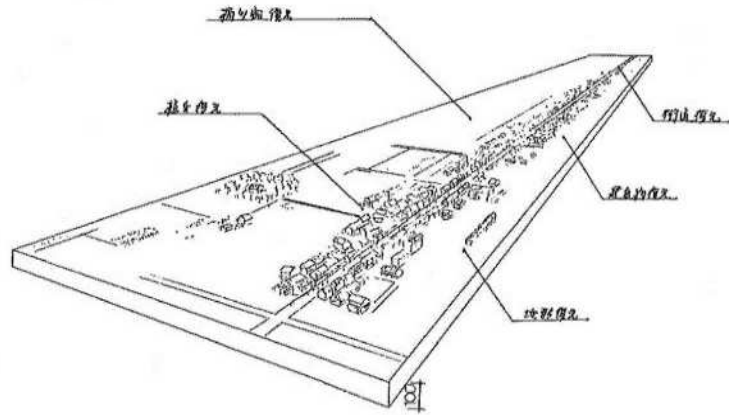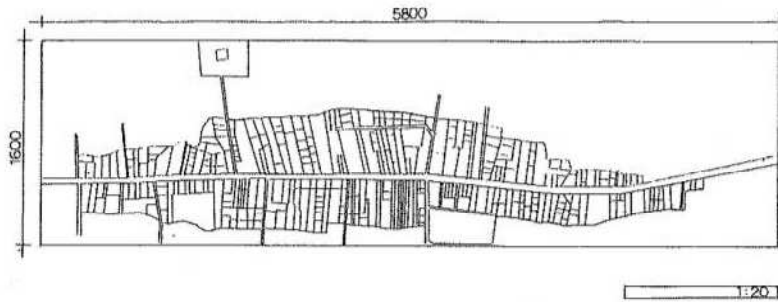

榎川宿標の模型 縮尺 1:250

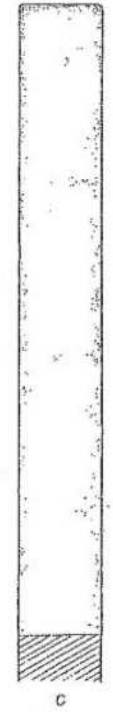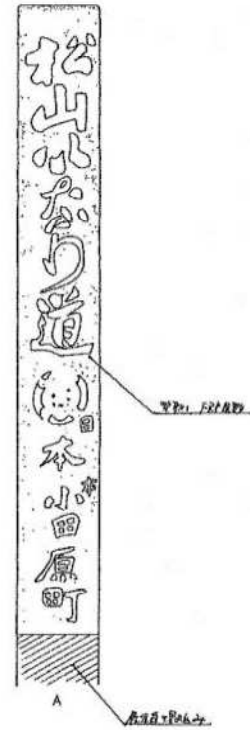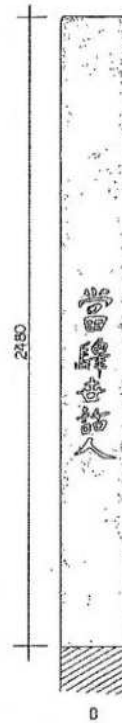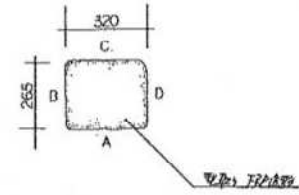


1:10

松山道標レプリカ 縮尺 1:1

【道標複製品什器】

■ B 道標複製品什器 (5400x200x600=1冊)

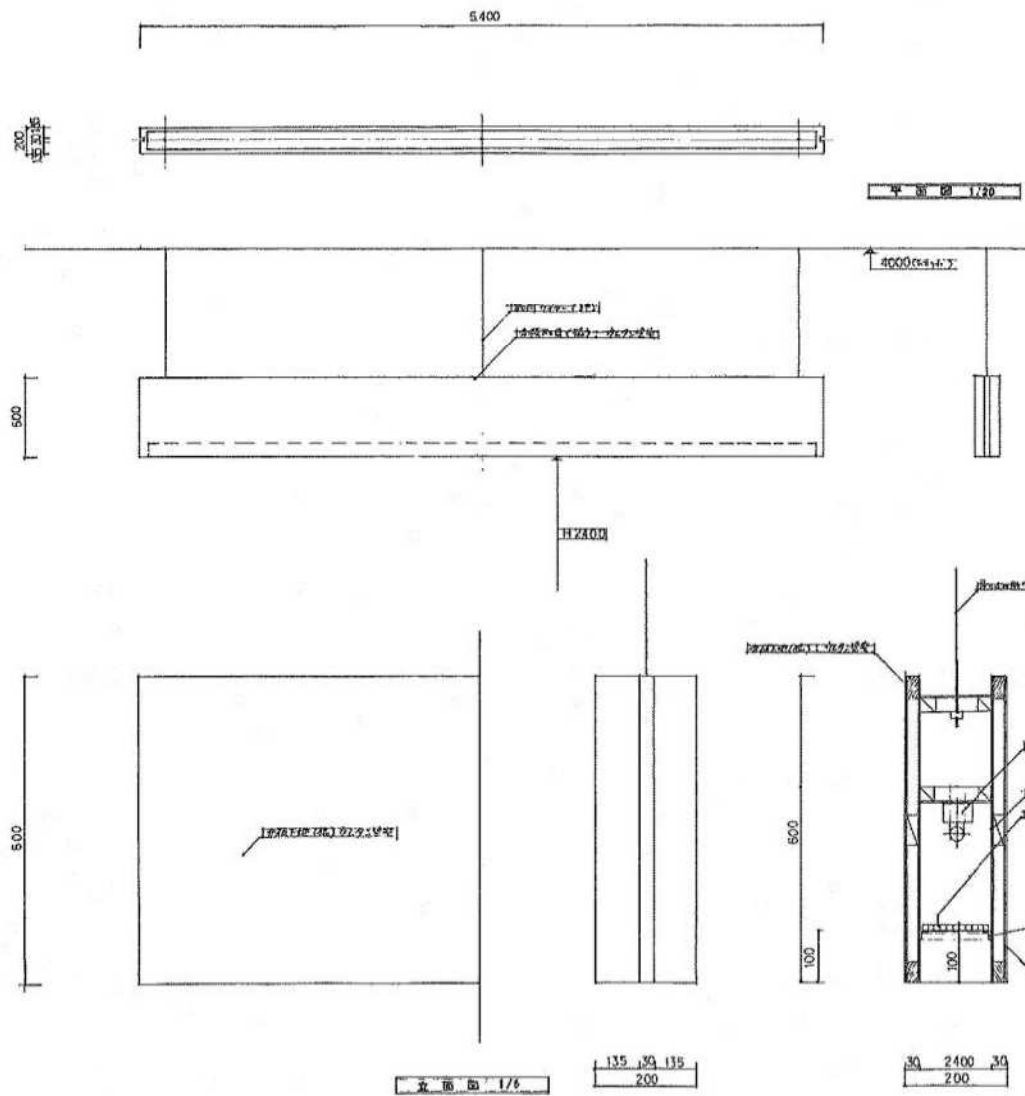

■ C 道標複製品什器 (2000x600x700=1冊)

